



## SITE MAP





### LEGEND

-  Parks/Open Space
-  Trail/Walkway
-  Natural Forest

Please note: This plan is conceptual and is subject to change

[ridgewoodwest.com](http://ridgewoodwest.com)



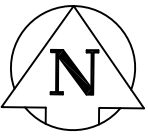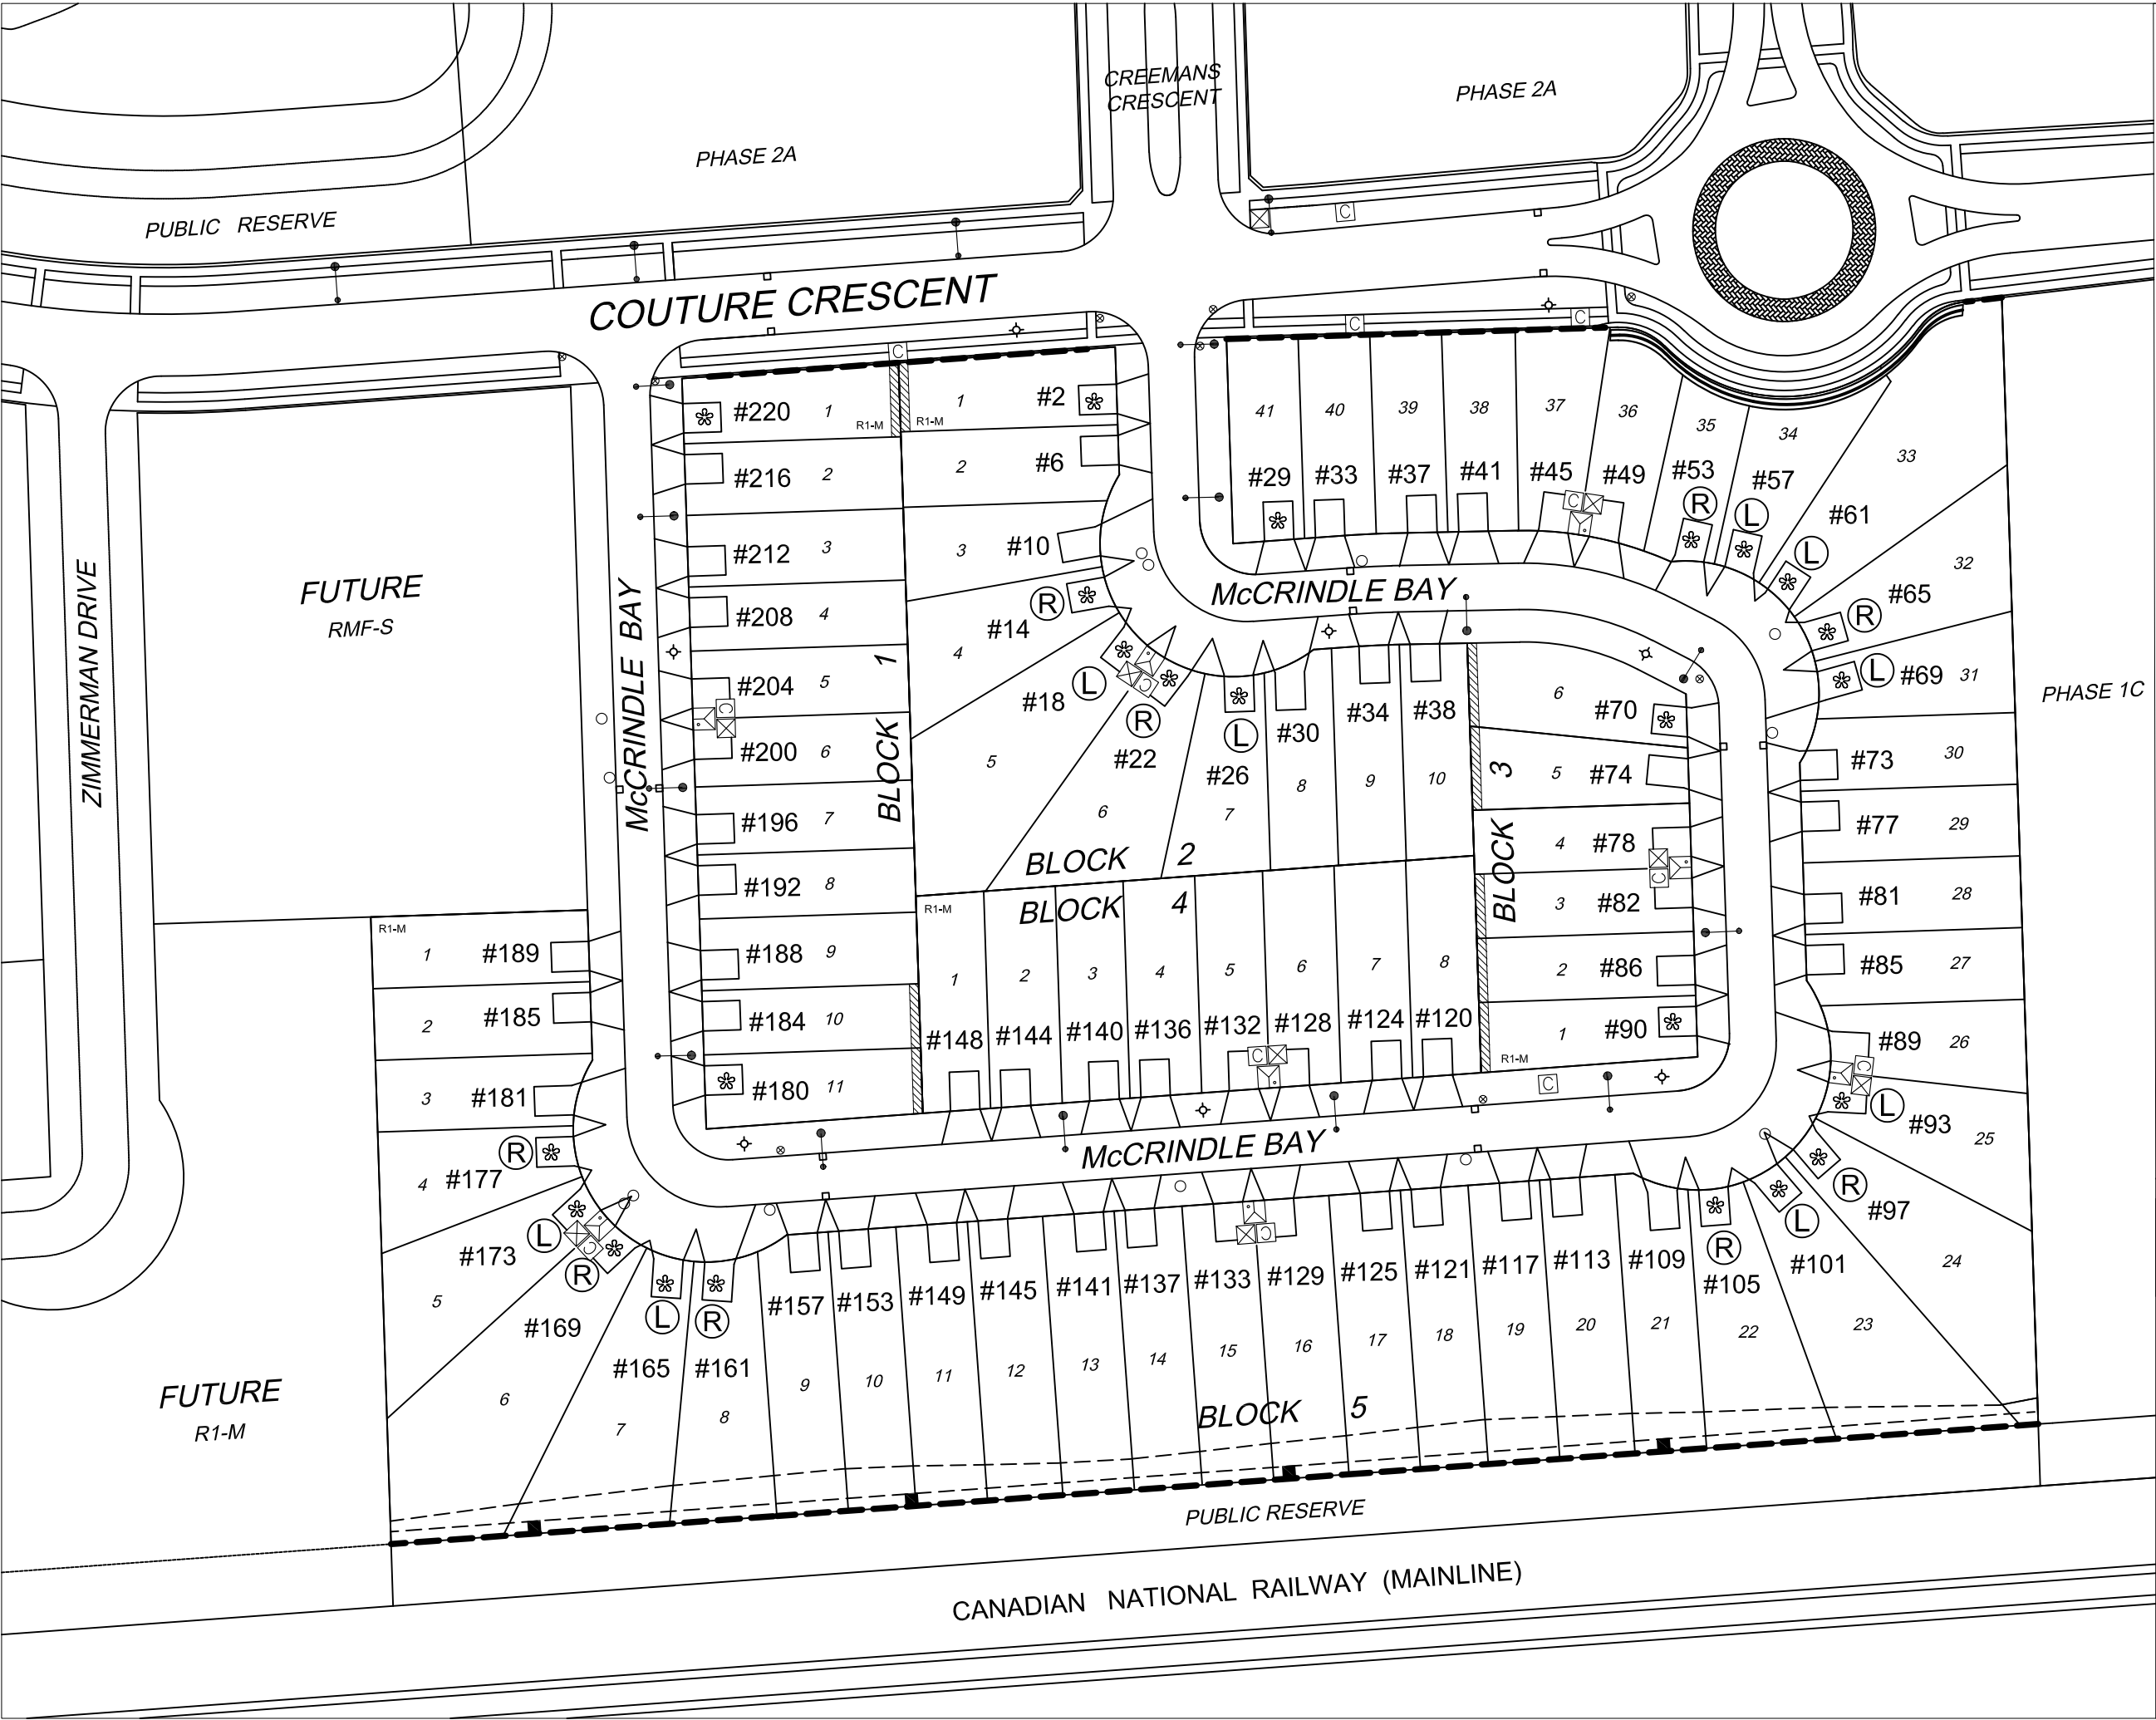

**LEGEND:**

- APPROACH LOCATION
- CIVIC ADDRESS
- LOT NUMBER
- SIGNATURE LOT
- FIRE HYDRANT
- GATEVALVE
- MANHOLE
- CATCHBASIN
- LIGHT STANDARD
- HYDRO PEDESTAL
- M.T.S. PEDESTAL
- CABLE PEDESTAL
- COMMUNITY MAIL BOX
- PATHWAY
- SIDEWALK
- DRAINAGE EASEMENT
- BERM
- SOLID WOOD FENCE DESIGN  
(SEE FENCE DESIGN DETAIL)
- ROUNDABOUT FENCE DESIGN  
(SEE DESIGN DETAIL)
- PILLAR  
(SEE DESIGN DETAIL)
- CUL-DE-SAC / BEND - DRIVEWAY APPROACH ALIGNMENT
- RIGHT APPROACH
- LEFT APPROACH


THIS CONCEPT PLAN IS FOR GENERAL INFORMATION ONLY AND IS SUBJECT TO CHANGE WITHOUT NOTICE.

NOT TO SCALE.





PHASE 2B SOUTH MARKETING PLAN  
February 05, 2021



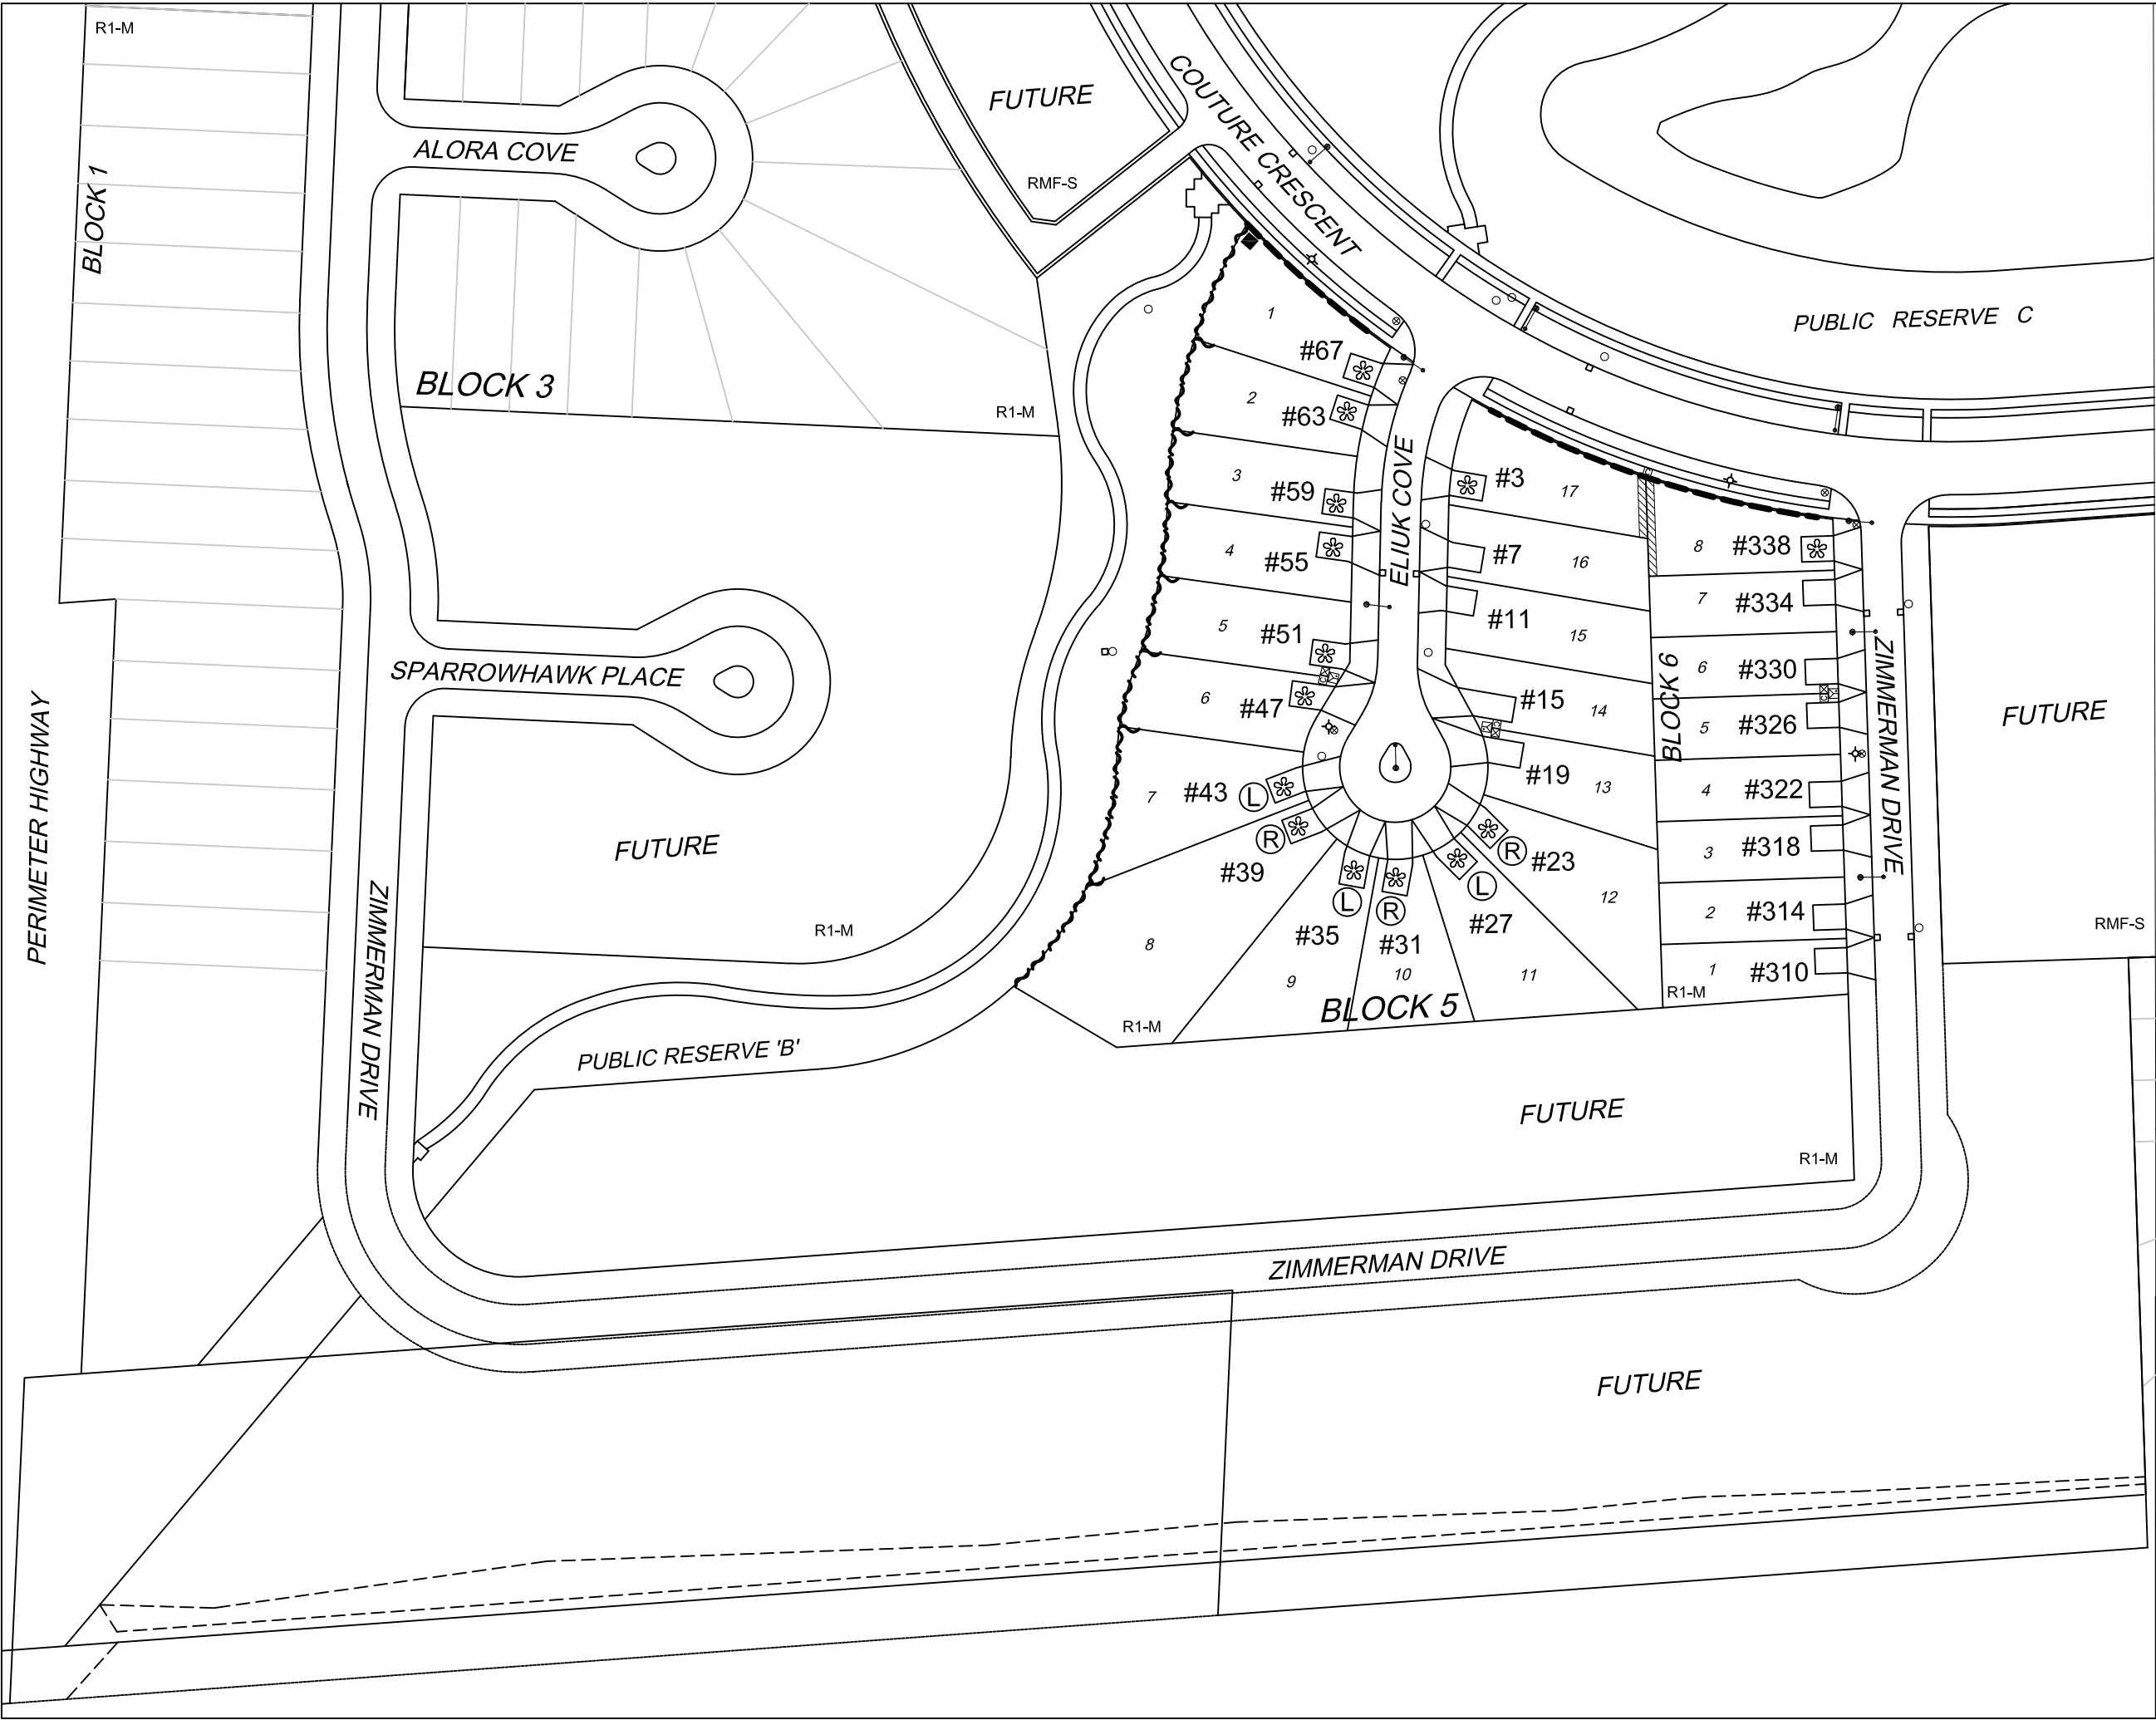

**LEGEND:**

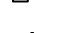-  APPROACH LOCATION
-  #57 CIVIC ADDRESS
-  29 LOT NUMBER
-  SIGNATURE LOT
-  FIRE HYDRANT
-  GATEVALVE
-  MANHOLE
-  CATCHBASIN
-  LIGHT STANDARD
-  HYDRO PEDESTAL
-  M.T.S. PEDESTAL
-  CABLE PEDESTAL
-  COMMUNITY MAIL BOX
-  PATHWAY
-  SIDEWALK
-  DRAINAGE EASEMENT
-  BERM
-  SOLID WOOD FENCE DESIGN  
(SEE FENCE DESIGN DETAIL)
-  OPEN FENCE DESIGN  
(SEE FENCE DESIGN DETAIL)
-  PILLAR  
(SEE DESIGN DETAIL)
-  CUL-DE-SAC / BEND - DRIVEWAY APPROACH ALIGNMENT
-  RIGHT APPROACH
-  LEFT APPROACH

THIS CONCEPT PLAN IS FOR GENERAL INFORMATION ONLY AND IS SUBJECT TO CHANGE WITHOUT NOTICE.


THIS IS A DRAFT VERSION OF THE MARKETING PLAN. CIVICS, PEDESTALS AND LIGHT STANDARDS ARE STILL TO BE ADDED.

PLAN 67335 NOT TO SCALE.



PHASE 3 SOUTHEAST MARKETING PLAN  
24 September, 2021



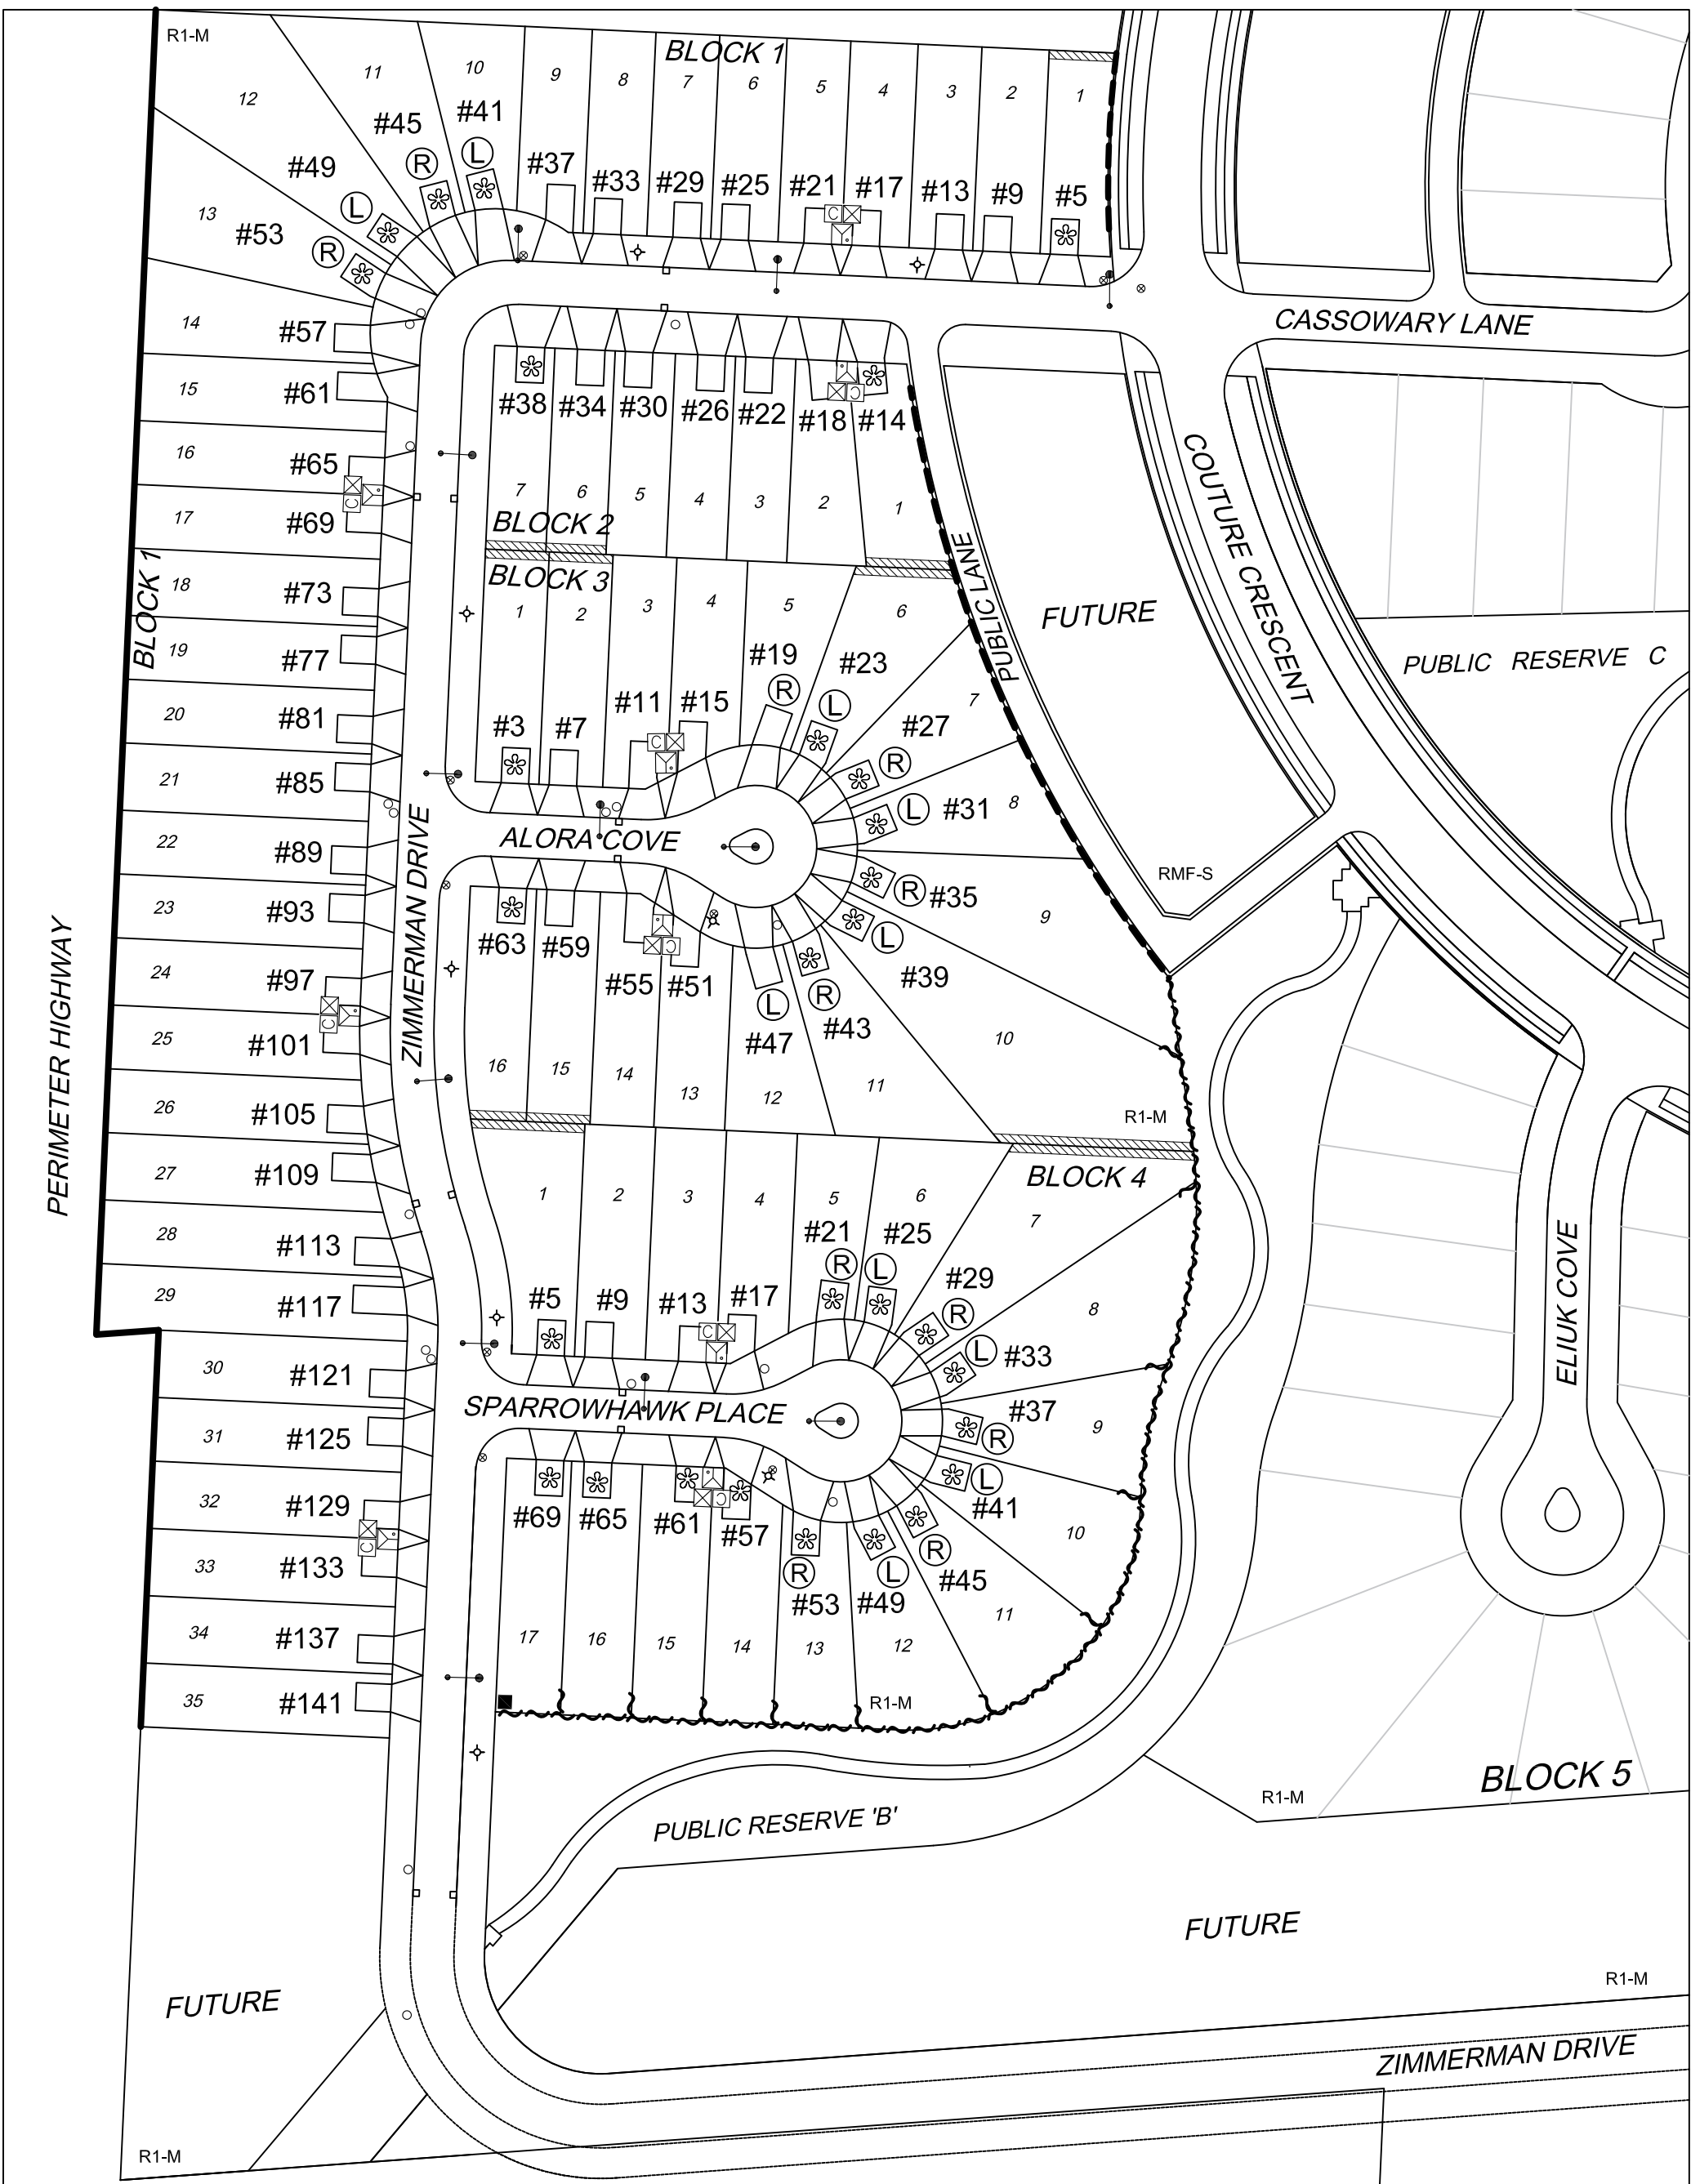

PHASE 3 NORTHWEST MARKETING PLAN  
February 15, 2022

**QUALICO**  
communities

Plan 67335

LEGEND:



APPROACH LOCATION

#57

CIVIC ADDRESS

29

LOT NUMBER



SIGNATURE LOT



FIRE HYDRANT



GATE VALVE



MANHOLE



CATCHBASIN



LIGHT STANDARD



HYDRO PEDESTAL



M.T.S. PEDESTAL



CABLE PEDESTAL



COMMUNITY MAIL BOX



PATHWAY



SIDEWALK



DRAINAGE EASEMENT



SOLID WOOD FENCE DESIGN  
(SEE FENCE DESIGN DETAIL)



OPEN FENCE DESIGN  
(SEE FENCE DESIGN DETAIL)



SOLID CONCRETE FENCE DESIGN  
(SEE FENCE DESIGN DETAIL)



PILLAR  
(SEE DESIGN DETAIL)

CUL-DE-SAC / BEND - DRIVEWAY APPROACH ALIGNMENT



RIGHT APPROACH



LEFT APPROACH



THIS CONCEPT PLAN IS FOR GENERAL INFORMATION ONLY AND IS  
SUBJECT TO CHANGE WITHOUT NOTICE.

NOT TO SCALE.