

SITE MAP



LEGEND

-  Parks/Open Space
-  Trail/Walkway
-  Natural Forest

Please note: This plan is conceptual and is subject to change



LEGEND:


- APPROACH LOCATION
 - #57 CIVIC ADDRESS
 - 29 LOT NUMBER
 - SIGNATURE LOT
 - FIRE HYDRANT
 - GATEVALVE
 - MANHOLE
 - CATCHBASIN
 - LIGHT STANDARD
 - HYDRO PEDESTAL
 - M.T.S. PEDESTAL
 - CABLE PEDESTAL
 - COMMUNITY MAIL BOX
 - PATHWAY
 - SIDEWALK
 - DRAINAGE EASEMENT
 - BERM
 - SOLID WOOD FENCE DESIGN (SEE FENCE DESIGN DETAIL)
 - ROUNDABOUT FENCE DESIGN (SEE DESIGN DETAIL)
 - PILLAR (SEE DESIGN DETAIL)
- CUL-DE-SAC / BEND - DRIVEWAY APPROACH ALIGNMENT
- RIGHT APPROACH LEFT APPROACH


THIS CONCEPT PLAN IS FOR GENERAL INFORMATION ONLY AND IS SUBJECT TO CHANGE WITHOUT NOTICE.

NOT TO SCALE.



PHASE 2B SOUTH MARKETING PLAN
February 05, 2021

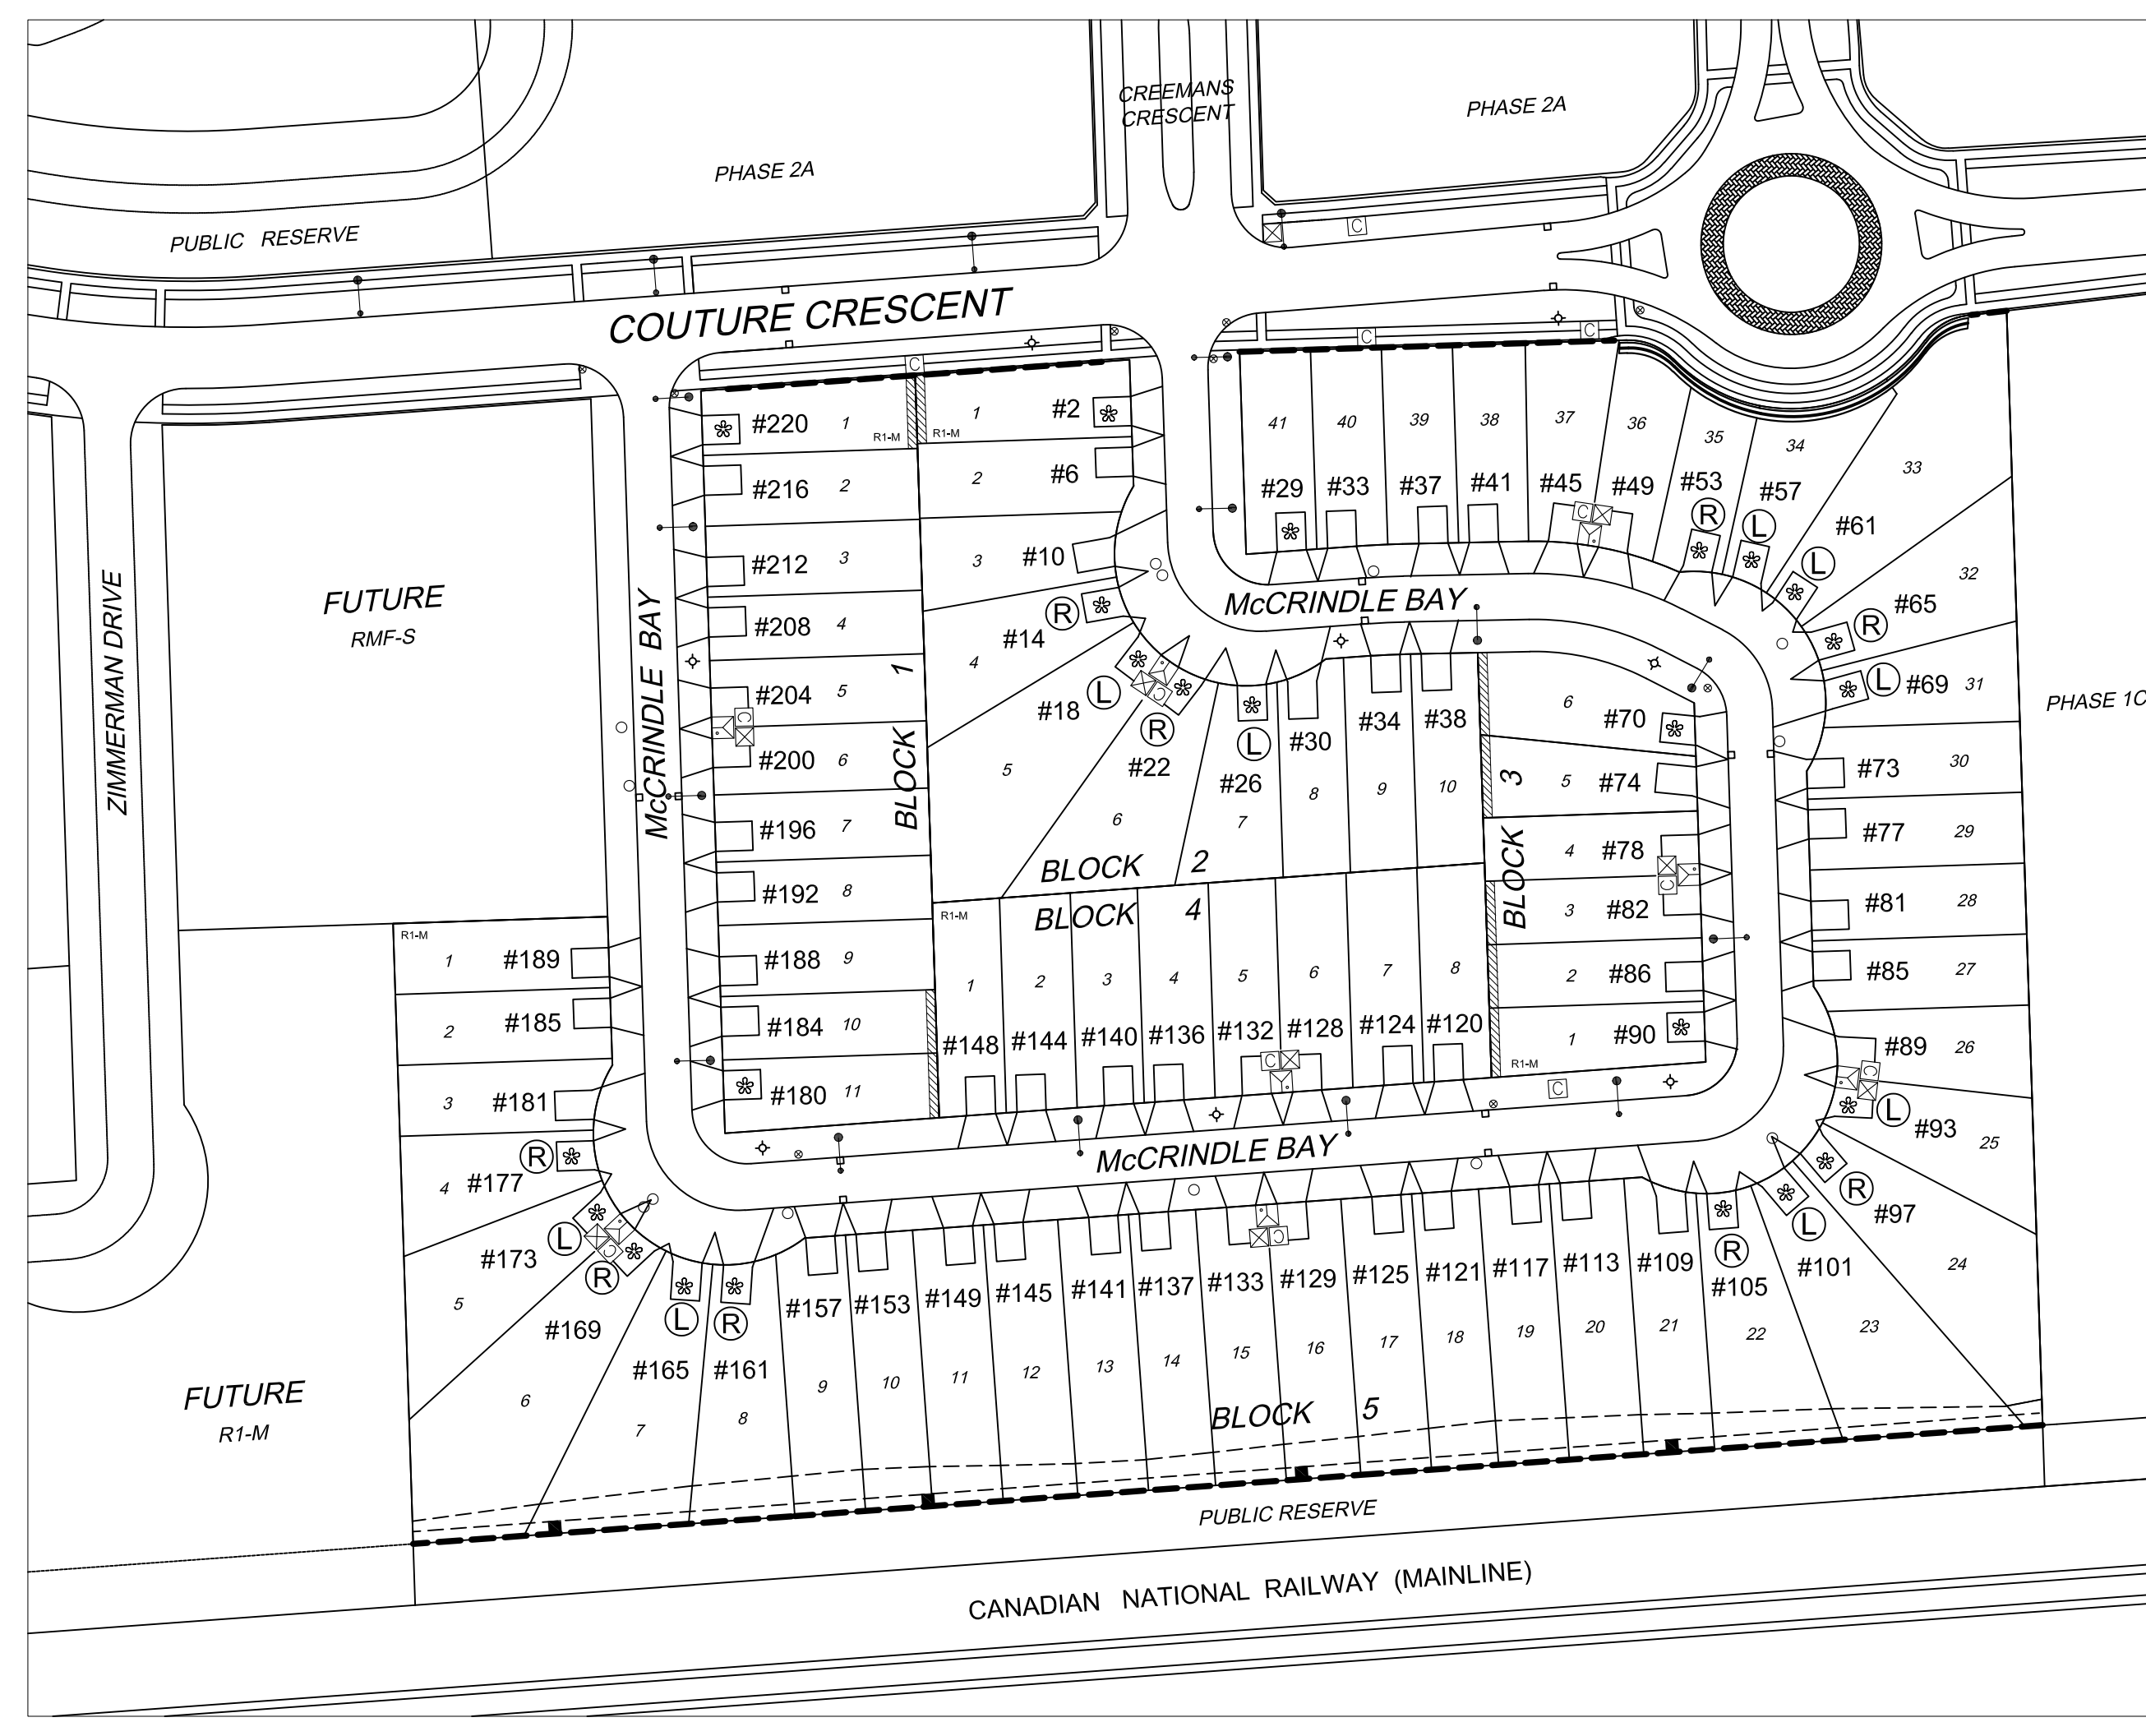

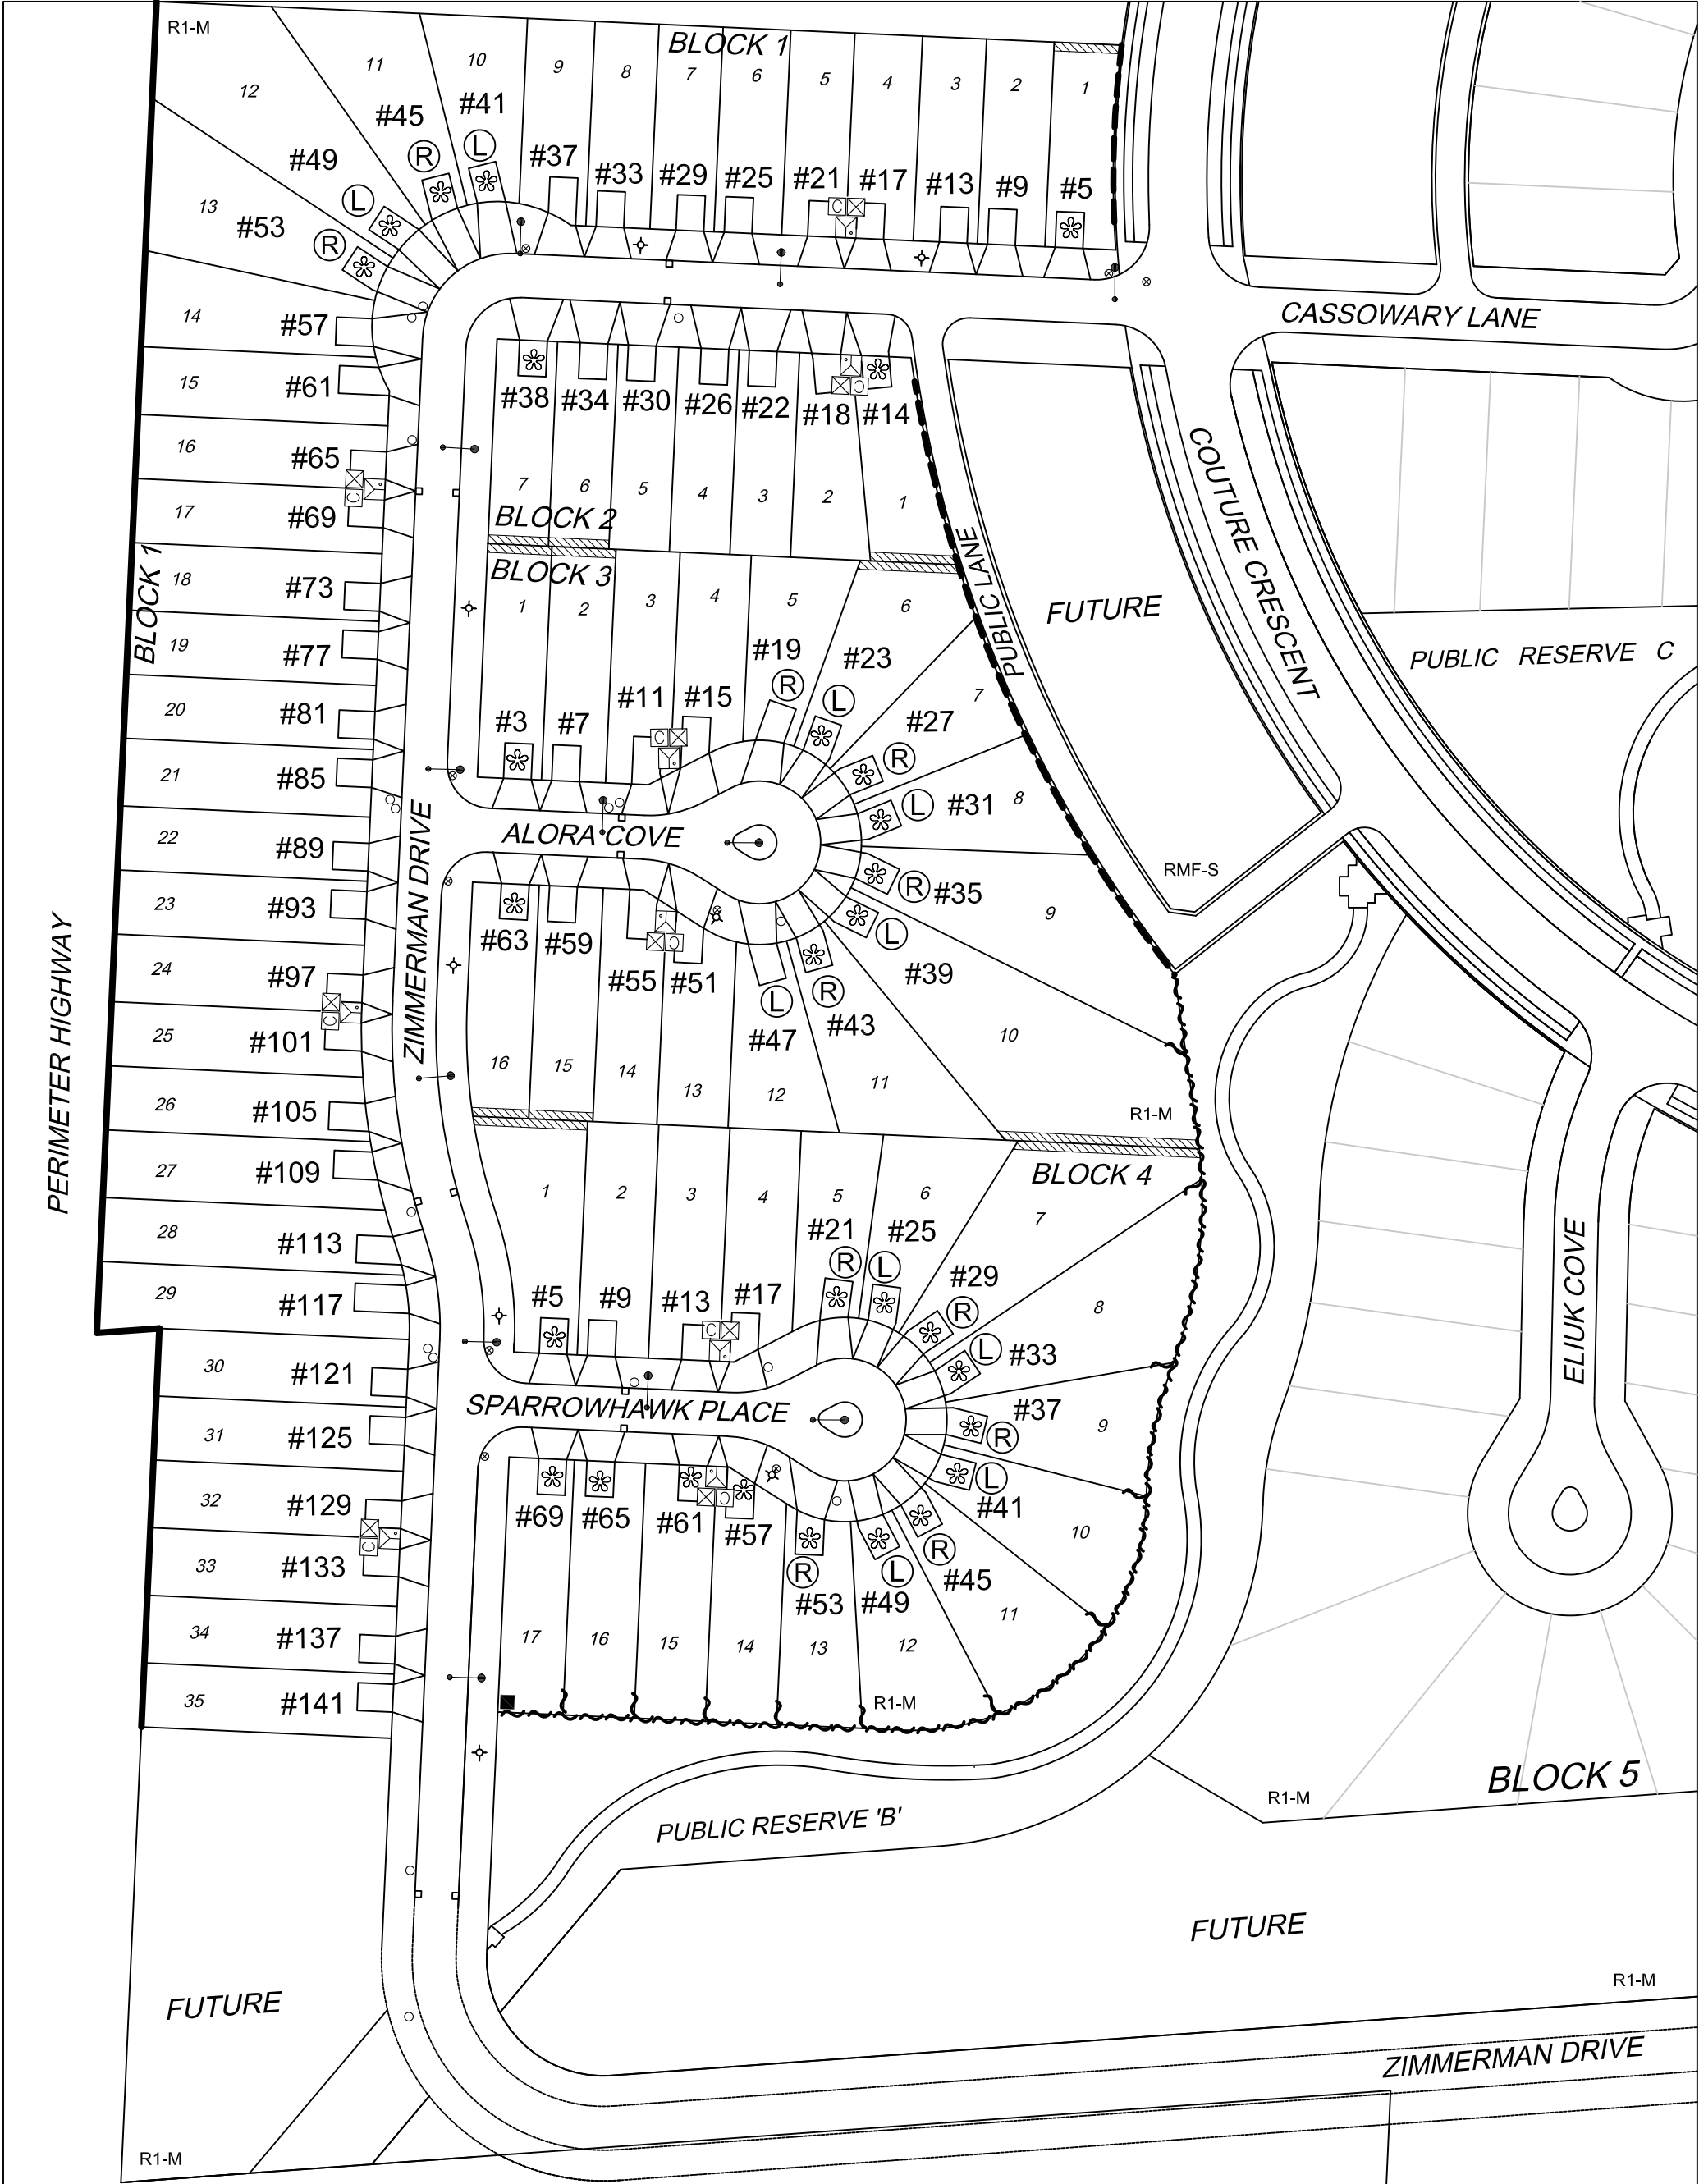

PHASE 3 NORTHWEST MARKETING PLAN
February 15, 2022




LEGEND:

- | | | | | | |
|--|-------------------|--|--------------------|--|--|
| | APPROACH LOCATION | | CABLE PEDESTAL | | SOLID WOOD FENCE DESIGN
(SEE FENCE DESIGN DETAIL) |
| | CIVIC ADDRESS | | COMMUNITY MAIL BOX | | OPEN FENCE DESIGN
(SEE FENCE DESIGN DETAIL) |
| | LOT NUMBER | | PATHWAY | | SOLID CONCRETE FENCE DESIGN
(SEE FENCE DESIGN DETAIL) |
| | SIGNATURE LOT | | SIDEWALK | | PILLAR
(SEE DESIGN DETAIL) |
| | FIRE HYDRANT | | DRAINAGE EASEMENT | | |
| | GATEVALVE | | | | |
| | MANHOLE | | | | |
| | CATCHBASIN | | | | |
| | LIGHT STANDARD | | | | |
| | HYDRO PEDESTAL | | | | |
| | M.T.S. PEDESTAL | | | | |
| | | | RIGHT APPROACH | | LEFT APPROACH |




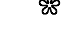

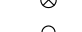


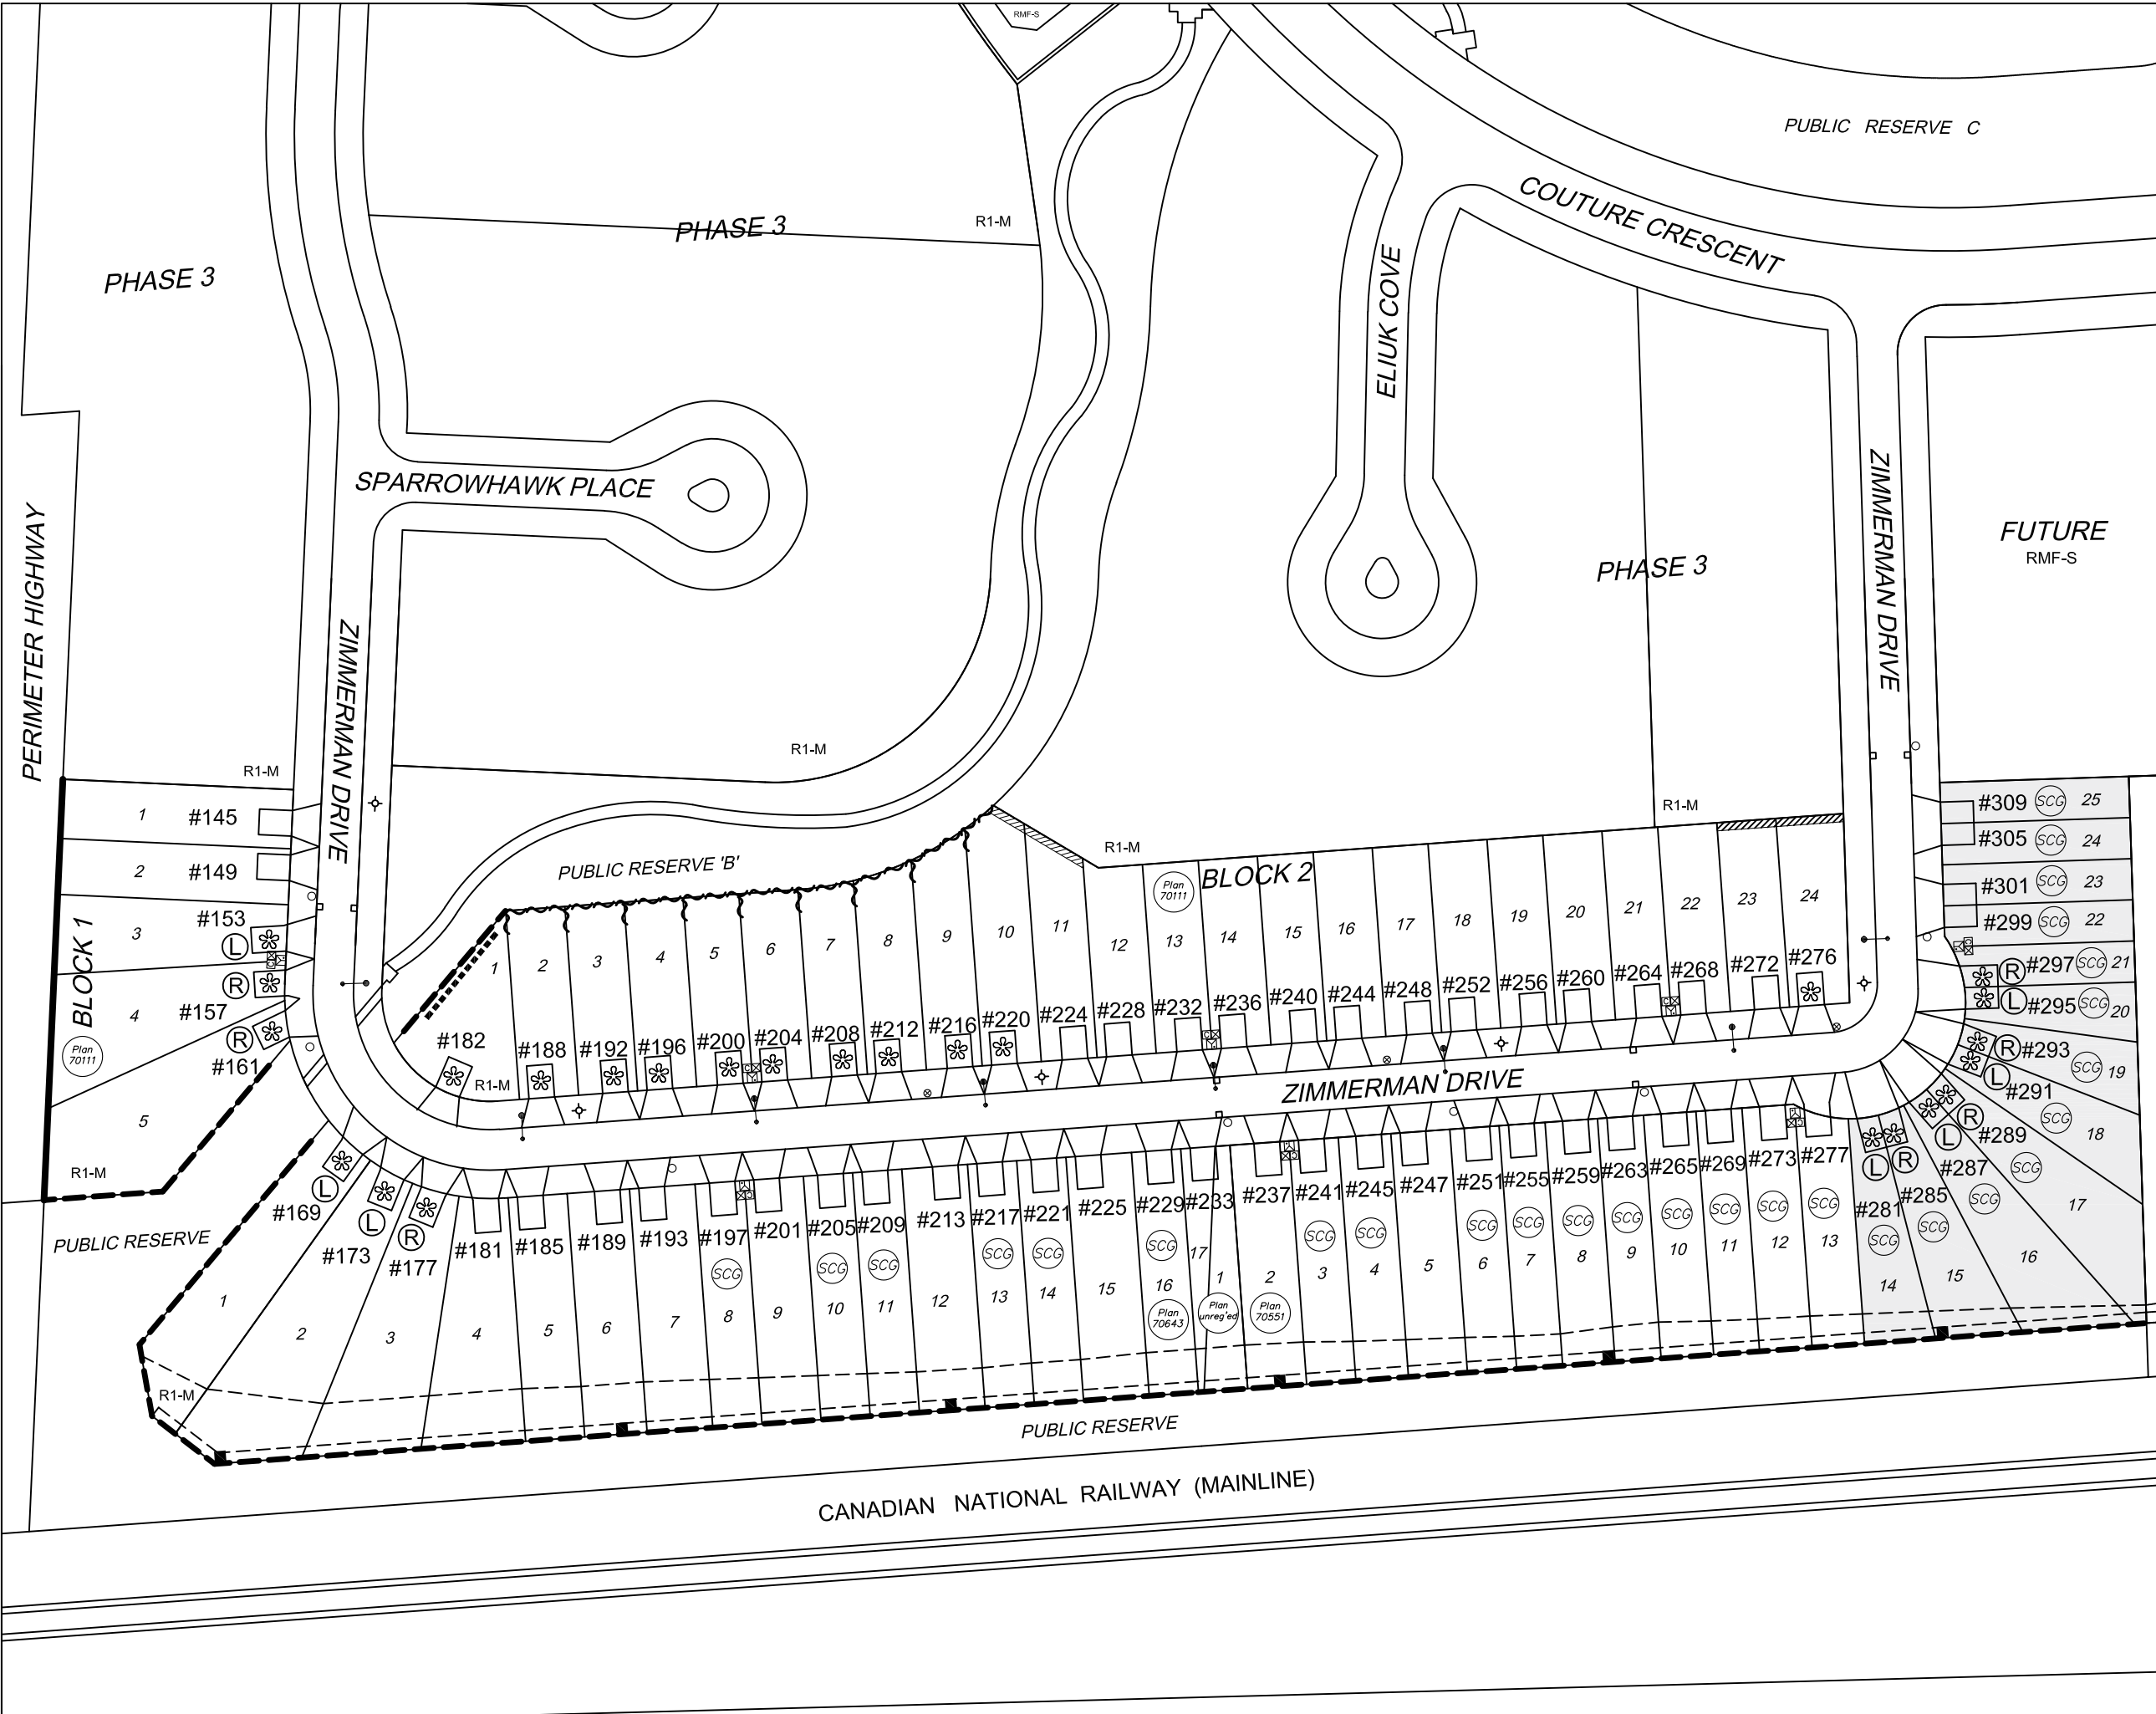












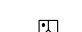




THIS CONCEPT PLAN IS FOR GENERAL INFORMATION ONLY AND IS SUBJECT TO CHANGE WITHOUT NOTICE.
NOT TO SCALE.

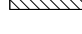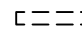



LEGEND:



-  APPROACH LOCATION
-  #57 CIVIC ADDRESS
-  29 LOT NUMBER
-  * SIGNATURE LOT
-  ◊ FIRE HYDRANT
-  ⊗ GATE VALVE
-  ○ MANHOLE
-  □ CATCHBASIN
-  ⬮ LIGHT STANDARD
-  ⊠ HYDRO PEDESTAL
-  ⊞ M.T.S. PEDESTAL
-  ⊞ CABLE PEDESTAL
-  [] COMMUNITY MAIL BOX
-  ~ PATHWAY
-  — SIDEWALK
-  [] DRAINAGE EASEMENT
-  [] BERM
-  - - - SOLID WOOD FENCE DESIGN (SEE FENCE DESIGN DETAIL)
-  ~ ~ ~ OPEN FENCE DESIGN (SEE FENCE DESIGN DETAIL)
-  — SOLID CONCRETE FENCE DESIGN (SEE FENCE DESIGN DETAIL)
-  - - - - - POTENTIAL RETAINING WALL FEATURE (BY HOME OWNER)
-  ■ PILLAR (SEE DESIGN DETAIL)
-  (SCG) SINGLE CAR GARAGE
-  — CUL-DE-SAC / BEND - DRIVEWAY APPROACH ALIGNMENT
-  (R) RIGHT APPROACH
-  (L) LEFT APPROACH

THIS CONCEPT PLAN IS FOR GENERAL INFORMATION ONLY AND IS SUBJECT TO CHANGE WITHOUT NOTICE.

NOT TO SCALE.



PHASE 3B MARKETING PLAN
21 April, 2023

